



TOILET PARTITIONS



BUILDING VALUE SINCE 1906

WHAT'S THE BEST TOILET PARTITION SYSTEM FOR YOUR PROPERTY'S RESTROOMS?

STEP ONE: DETERMINE THE BUILDING TYPE

P Prestige Buildings:

Signature Projects
Corporate Headquarters
Civic Center Icons
Major Universities

S Standard Use Buildings:

Office Properties
Healthcare Centers
Industrial Projects
Manufacturing Plants

T Heavy Traffic Buildings:

K-12, Universities
Retail Malls
Amusement, Recreation
Transportation Centers

STEP TWO: DEFINE THE RESTROOM USAGE AND NEEDS

P Prestige Buildings:

Low to moderate traffic
Minimal use and abuse
Architectural design excellence
Quality materials and equipment

S Standard Use Buildings:

Moderate to heavy traffic
Some heavy use and abuse
Equipment durability important
Budget-sensitive specifications

T Heavy Traffic Buildings:

Periods of extreme traffic flows
Vandal-prone use and abuse
Equipment durability over design
Maintenance cost containment key

STEP THREE: SELECT THE MOST APPROPRIATE PARTITION SYSTEM

Doors, panels, stiles, substrate
Hardware material
Hardware configuration
Installation mounting format





Solid Color Reinforced Composite (SCRC)



1090 SierraSeries™ SOLID COLOR REINFORCED COMPOSITE (SCRC) TOILET PARTITION SYSTEM



Heavy traffic restrooms

Solid color clear through

Superior durability/repairability

Non-ghosting graffiti removal

Class B ASTM E84 Interior Wall
and Ceiling Finish Classification

LEED Program contribution

Four earthtone colors

Scratch-, dent-, moisture- and
impact-resistant

10-year Limited Warranty

Doors, stiles $\frac{3}{4}$ " (19mm) thick

Panels $\frac{1}{2}$ " (13mm) thick

Dyed wood fibrous material

Reinforced with polycarbonate
and phenolic resins

Heavy Duty Stainless Steel Hardware



STANDARD CONCEALED STAINLESS STEEL HARDWARE

Heavy-gauge type 304 satin finish stainless steel

- Three robust, barrel hinges adjust for partial opening or self closing
- Through-bolted panel-to-stile brackets
- Reinforced latch, through-bolted keeper
- Vandal-resistant door stops
- Through-bolted clothes hook
- For emergency access door lifts from outside



OPTIONAL FULL-HEIGHT STAINLESS STEEL HARDWARE

Heavy-gauge type 304 satin finish stainless steel


- Self-closing hinge runs full height of door
- Through-bolted panel-to-stile angle brackets and U-channels run full height of panels
- Vandal-resistant door stops; clothes hook
- Reinforced latch with through-bolted keeper
- For emergency access door lifts from outside; except on outswing doors
- Add suffix .67 to 1092 Series Number



STILE BASE LEVELING DEVICE

7-gauge steel angle leveling bar factory-installed to stile

- $\frac{3}{8}$ " (10mm) diameter stainless steel wedge floor anchors
- Patented one-piece shoe conceals stile leveling device

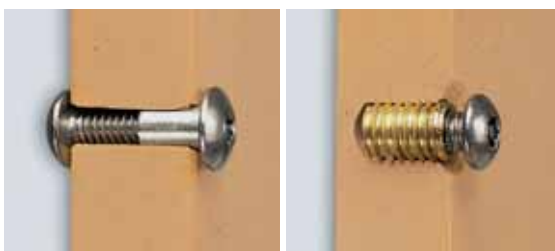

STANDARD FACTORY-INSTALLED INSERTS, THROUGH-BOLTED HARDWARE

- Threaded brass inserts provide metal-to-metal contact for securing door hardware
- Through-bolted fasteners attach panel-to-stile brackets, clothes hooks and latch keepers
- Vandal-resistant Pin-in-Head Torx Screws



CLASS B INTERIOR WALL AND CEILING FINISH CLASSIFICATION

Reference: Technical Bulletin TB-73.



NON-GHOSTING GRAFFITI REMOVAL

Reference: Technical Bulletin TB-80.



SCRATCH- AND DENT-RESISTANT

References: Technical Bulletins TB-78 and TB-79.



CONTRIBUTES TO LEED CERTIFICATION

Reference: Technical Bulletin TB-77.



OVERHEAD-BRACED MOUNTING CONFIGURATION

1092 Series shown.




OCCUPANCY INDICATOR DOOR LATCH

Available on special order; stainless steel construction, emergency access feature.



PERFORMANCE COMPARISON: STANDARD UNTREATED HDPE VS. SCRC

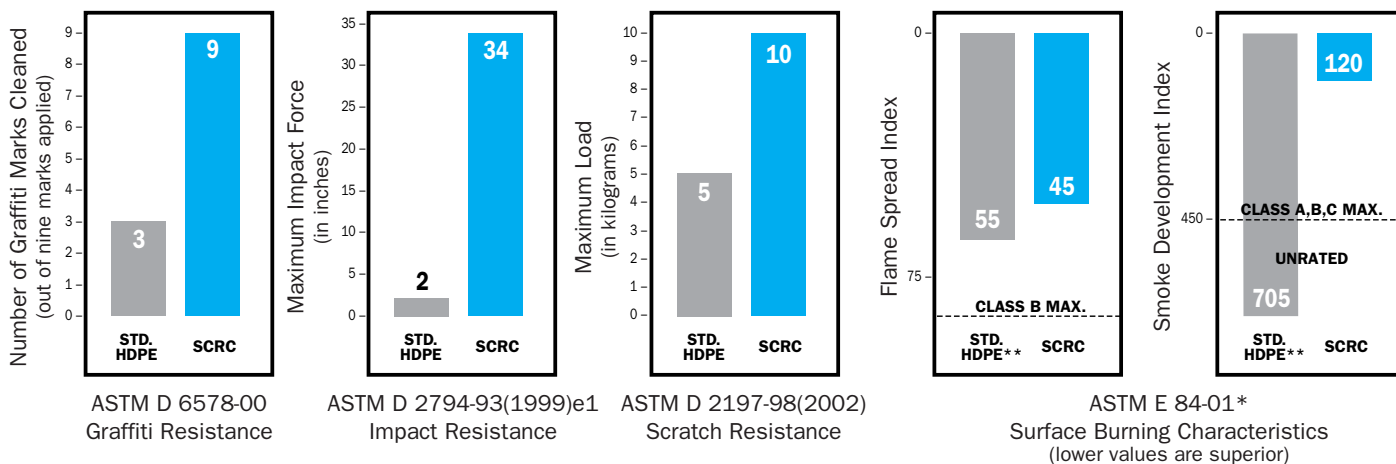

*Controlled test; not actual fire conditions
 **Untreated HDPE tested without aluminum heat sinc

HOW TO ORDER:

1. Pick the color.
2. Select mounting configuration (SCRC is available in Overhead-Braced only).
3. Choose the hardware desired: Standard Concealed or Optional Full-Height.
4. Example: Terra Cotta, Overhead-Braced, Full-Height Hardware: 1092.67, SC03.

1090 SierraSeries™ PRODUCT SELECTION:

Mounting Configuration	Standard Hardware	Optional Full-Height Hardware
Overhead-Braced	1092	1092.67

RAPID RESPONSE® PROGRAM

Ships up to 25 compartments within 10 workdays after receipt of approved drawings at no extra charge. Includes four standard colors, over-head braced mounting configuration, and hardware options.

EARTHTONE COLOR COLLECTION

Now you can brighten your restrooms with SierraSeries™ contemporary earthtones, and with GraffitiOff™ Surface you no longer need black toilet partitions to minimize the partial or unsuccessful removal of graffiti.




SC01 Golden Khaki SC02 Desert Beige SC03 Terra Cotta SC04 Forest Green

IMPORTANT NOTE: Minor edge nicks and random color variations are a normal consequence of manufacturing material containing natural fibers. SierraSeries™ Solid Color Reinforced Composite (SCRC) colors are printed reproductions and are for descriptive purposes only. Request actual color samples for color confirmation.

PRICE INDEX:

DuraLine Phenolic/Moisture-Resistant	2.8
TrimLine P-Lam Stainless Steel-Edged	2.7
Sierra Solid Color Reinforced Composite	2.4
Designer P-Lam/Steel-Core Stiles	1.8
Classic P-Lam/Budget-Priced	1.0

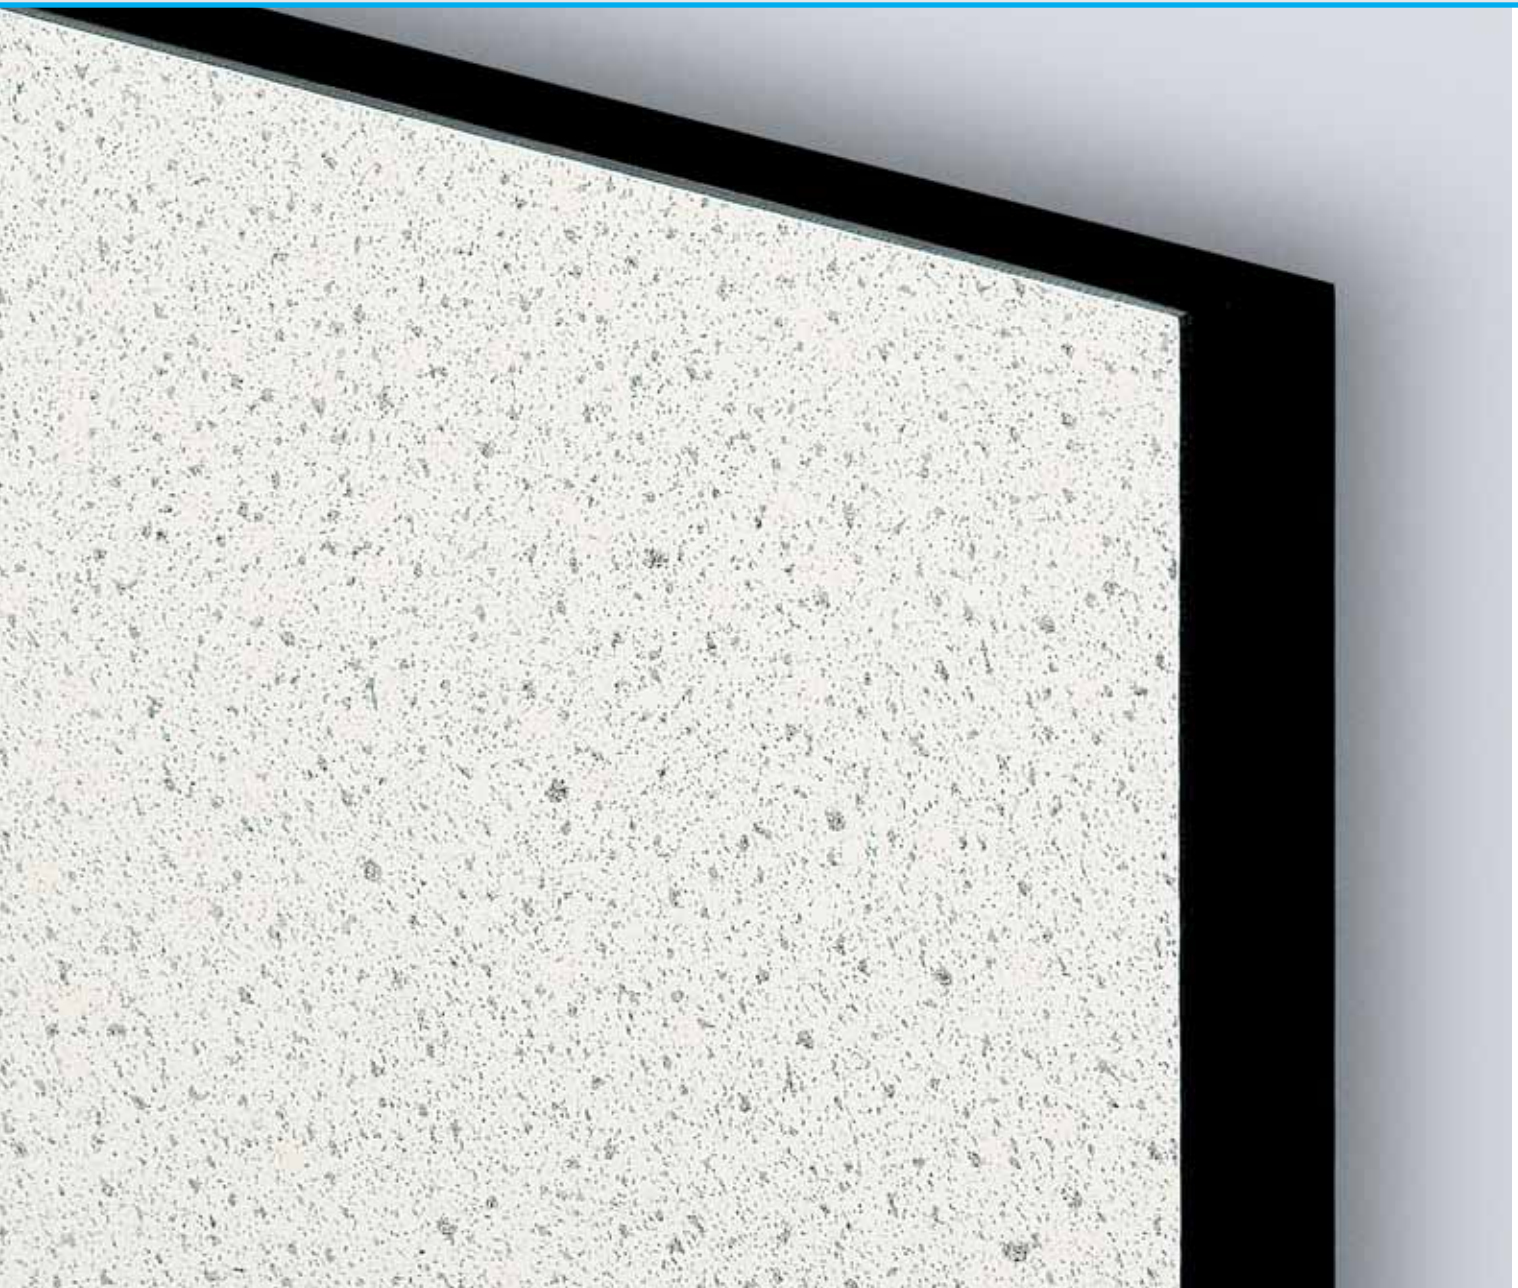

1080/1180 DuraLineSeries® SOLID PHENOLIC TOILET PARTITION SYSTEM



Combines durability and distinction for moderate- and heavy-traffic restrooms

Solid-core construction

Architectural black edge design

Non-ghosting graffiti removal

Class A or B ASTM E84 Interior Wall and Ceiling Finish Classification

Scratch-, dent-, moisture- and impact-resistant

18 standard colors and patterns

15-year Limited Warranty

Doors, stiles $\frac{3}{4}$ " (19mm) thick

Panels $\frac{1}{2}$ " (13mm) thick

Bonded Solid Phenolic core is multiple layers of resin-impregnated kraft paper

Color and clear Melamine surface sheets

Heavy Duty Stainless Steel Hardware



STANDARD CONCEALED STAINLESS STEEL HARDWARE

Heavy-gauge type 304 satin finish stainless steel

Three robust, barrel hinges adjust for partial opening or self closing

Slide latch with keeper

Convenient clothes hook

Optional Occupancy Indicator Door Latch available, see page 6

For emergency access door lifts from outside



OPTIONAL FULL-HEIGHT STAINLESS STEEL HARDWARE

Heavy-gauge type 304 satin finish stainless steel

Self-closing hinge runs full height of door

Angle brackets and U-channels run full height of panels

Vandal-resistant door stops

Reinforced latch and keeper; clothes hook

For emergency access door lifts from outside

Add suffix .67 to 1080/1180 Series Number



STILE BASE LEVELING DEVICE

7-gauge steel angle leveling bar factory-installed to stile

$\frac{3}{8}$ " (10mm) diameter stainless steel wedge floor anchors

Patented one-piece shoe conceals stile leveling device



STANDARD FACTORY-INSTALLED INSERTS

Threaded brass inserts provide metal-to-metal contact for securing door hardware

Inserts withstand over 1500 lbs (6672 N) of pull-out force

Vandal-resistant Pin-in-Head Torx Screws



CLASS A OR B INTERIOR WALL AND CEILING FINISH CLASSIFICATION

Reference: Technical Bulletin TB-73.



NON-GHOSTING GRAFFITI REMOVAL

Reference: Technical Bulletin TB-80.



SCRATCH-RESISTANT

Reference: Technical Bulletin TB-79.



IMPACT-RESISTANT

Reference: Technical Bulletin TB-78.



MOUNTING CONFIGURATIONS

1. Floor-Anchored, 2. Overhead-Braced, 3. Floor-To-Ceiling, 4. Ceiling-Hung.
1080 Series shown.




MOISTURE-RESISTANT

Withstands hose-down maintenance and environmental moisture.



PERFORMANCE COMPARISON: STANDARD UNTREATED HDPE VS. SOLID PHENOLIC

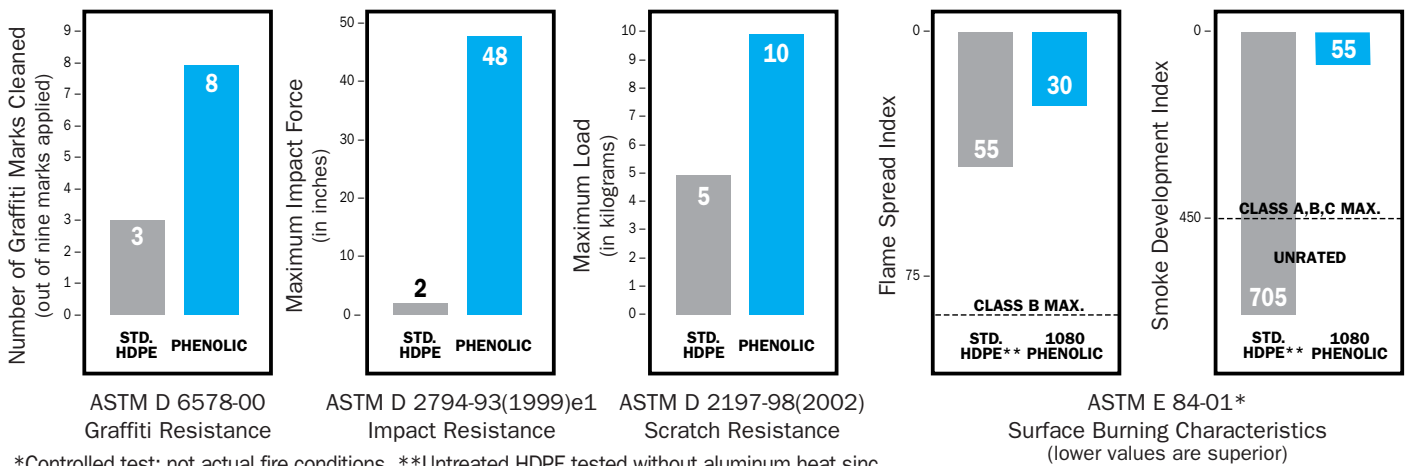

HOW TO ORDER:

1. Pick the color or pattern.
2. Select Interior Wall and Ceiling Finish Classification (A: 1180 Series, B: 1080 Series).
3. Select mounting configuration (Solid Phenolic is available in four mounting configurations).
4. Choose the hardware desired: Standard Concealed or Optional Full-Height.
5. Example: Antique White, Class B, Ceiling-Hung, Full-Height Hardware: 1088.67, S-463.


1080/1180 DuraLineSeries® SELECTION:

Mounting Configuration	Standard Hardware	Optional Full-Height Hardware
Floor-Anchored	1081/1181	1081.67/1181.67
Overhead-Braced	1082/1182	1082.67/1182.67
Floor-To-Ceiling	1086/1186	1086.67/1186.67
Ceiling-Hung	1088/1188	1088.67/1188.67


RAPID RESPONSE® PROGRAM

Ships up to 25 compartments within 10 workdays after receipt of approved drawings at no extra charge. Includes 18 standard colors, four mounting configurations, and hardware options. Excludes 1180 Series.

STANDARD SOLID PHENOLIC COLORS AND PATTERNS:

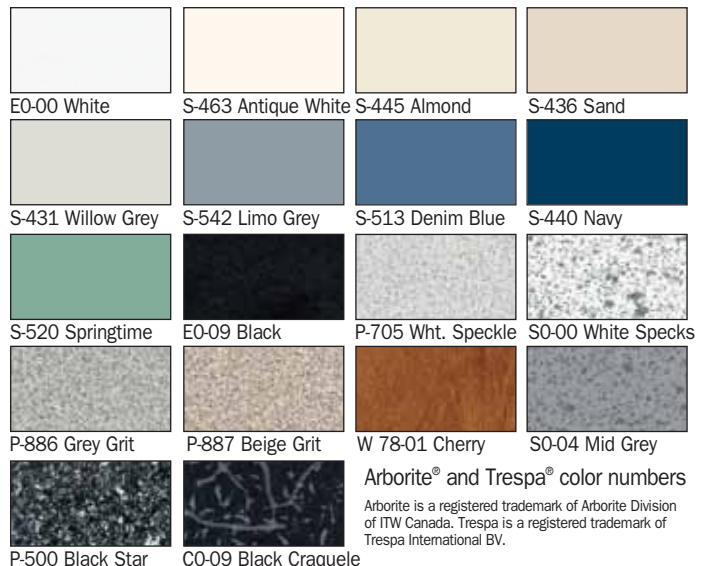

IMPORTANT NOTE: Woodgrain partitions have vertical grain direction only. Woodgrain panels wider than 72" (1830mm) are in two pieces with a field-installed aluminum "H" channel covering the seam, furnished at an additional charge. Solid Phenolic Colors are printed reproductions and are for descriptive purposes only. Refer to manufacturer's samples for absolute color fidelity. Color Guide and samples available on request. Additional colors are available and may be subject to extra charges, longer lead times.

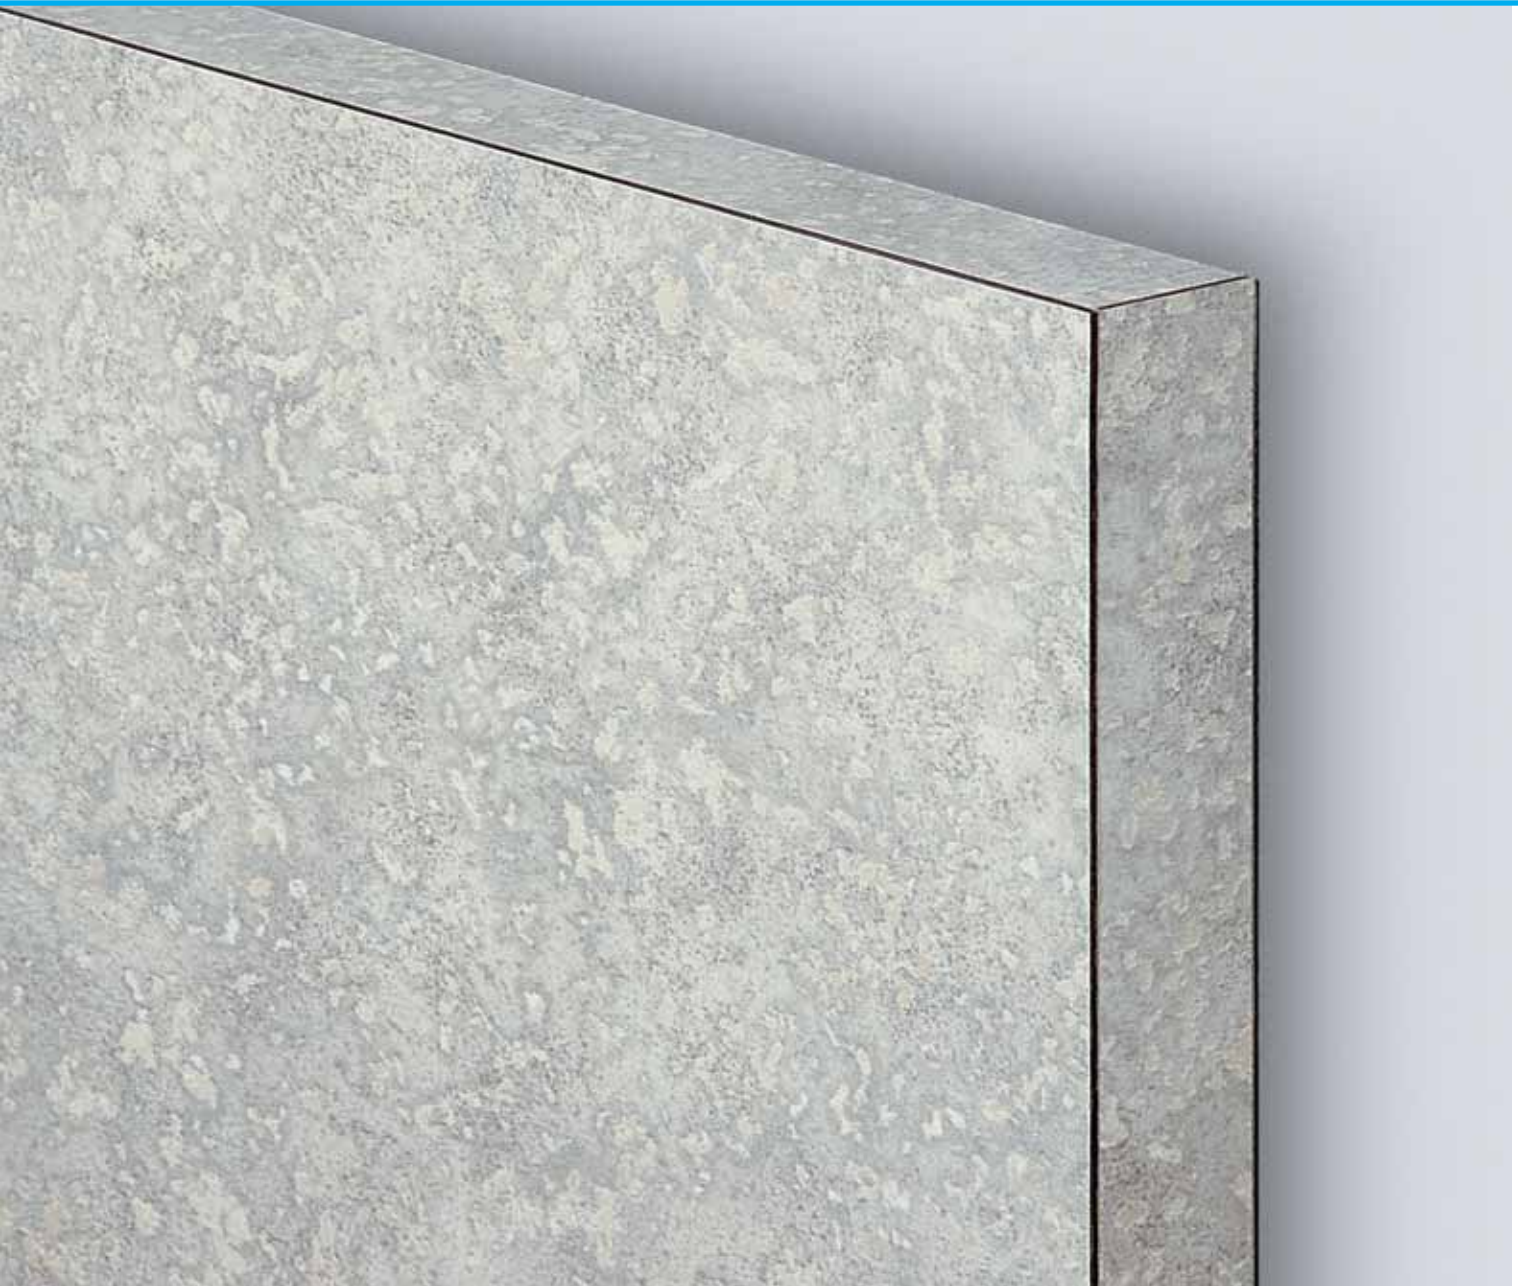

1540 ClassicSeries™ PLASTIC LAMINATE TOILET PARTITION SYSTEM



Moderate-use restrooms

Budget-sensitive projects

Industrial-grade particle board core

High-pressure plastic laminate edges
and surfaces

Class B ASTM E84 Interior Wall and
Ceiling Finish Classification

Scratch-, dent- and impact-resistant

Doors, panels, stiles 1" (25mm) thick

35 standard colors and patterns

1-year Limited Warranty

Note: Not recommended for heavy use and
abuse restrooms, moisture-prone spaces or
hose-down maintenance. SierraSeries™ and
DuraLineSeries® moisture- and vandal
resistant partitions are recommended for
heavy-traffic buildings.

Zamak and Heavy-Duty Stainless Steel Hardware



STANDARD THROUGH-BOLTED ZAMAK HARDWARE

Hinges, latch, keeper, coat hook, mounting hardware are polished chrome-plated Zamak. For emergency access door lifts from outside. Patented one-piece stainless steel shoe conceals stile leveling device.



OPTIONAL THROUGH-BOLTED STAINLESS STEEL HARDWARE

Heavy-duty, cast type 304 stainless steel hinges, clothes hook, emergency access door keeper. Stainless steel mounting brackets and shoe. Add suffix .64 to 1540 Series Number.



STANDARD OVERHEAD-BRACED STILE BASE, LEVELING DEVICE

12-gauge plated steel brackets attached to bottom of stile. Furnished with leveling bolt, floor "L" brackets, screws, plastic anchors.



STANDARD FLOOR-ANCHORED STILE BASE, LEVELING DEVICE

$\frac{3}{8}$ " (10mm) thick plated steel leveling bar factory-installed to stile. Furnished with $\frac{3}{8}$ " (10mm) diameter stainless steel wedge floor anchors.




OPTIONAL STEEL-CORE STILE AND WELDED LEVELING DEVICE

11-gauge steel stile core welded to $\frac{3}{8}$ " (10mm) thick plated steel leveling bar forms single structural unit. Add suffix .63 to 1540 Series Number.



OCCUPANCY INDICATOR DOOR LATCH

Through-the-door stainless steel construction, red-green occupancy indicator. Emergency access feature. Available on special order.

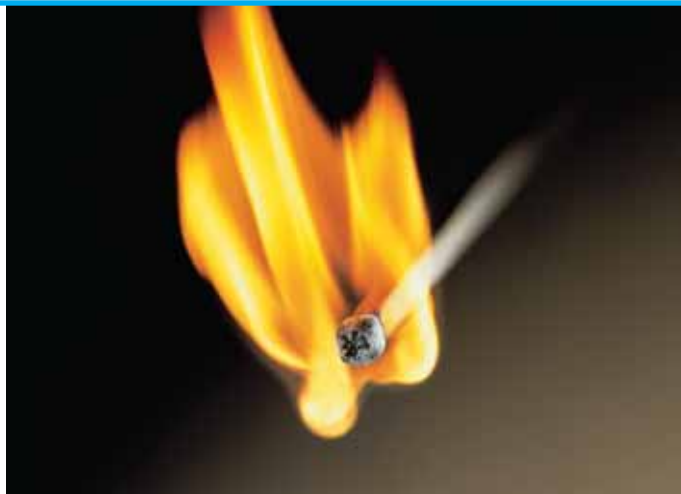

CLASS B INTERIOR WALL AND CEILING FINISH CLASSIFICATION

Reference: Technical Bulletin TB-73.



NON-GHOSTING GRAFFITI REMOVAL

Reference: Technical Bulletin TB-80.



SCRATCH-RESISTANT

Reference: Technical Bulletin TB-79.



IMPACT-RESISTANT

Reference: Technical Bulletin TB-78.



MOUNTING CONFIGURATIONS


1. Floor-Anchored 1041 Series, 2. Overhead-Braced 1542 Series, 3. Ceiling-Hung 1038 Series.

PRICE INDEX:

DuraLine Phenolic/Moisture-Resistant	2.8
TrimLine P-Lam Stainless Steel-Edged	2.7
Sierra Solid Color Reinforced Composite	2.4
Designer P-Lam/Steel-Core Stiles	1.8
Classic P-Lam/Budget-Priced	1.0



PERFORMANCE COMPARISON: POWDER-COATED METAL VS. PLASTIC LAMINATE

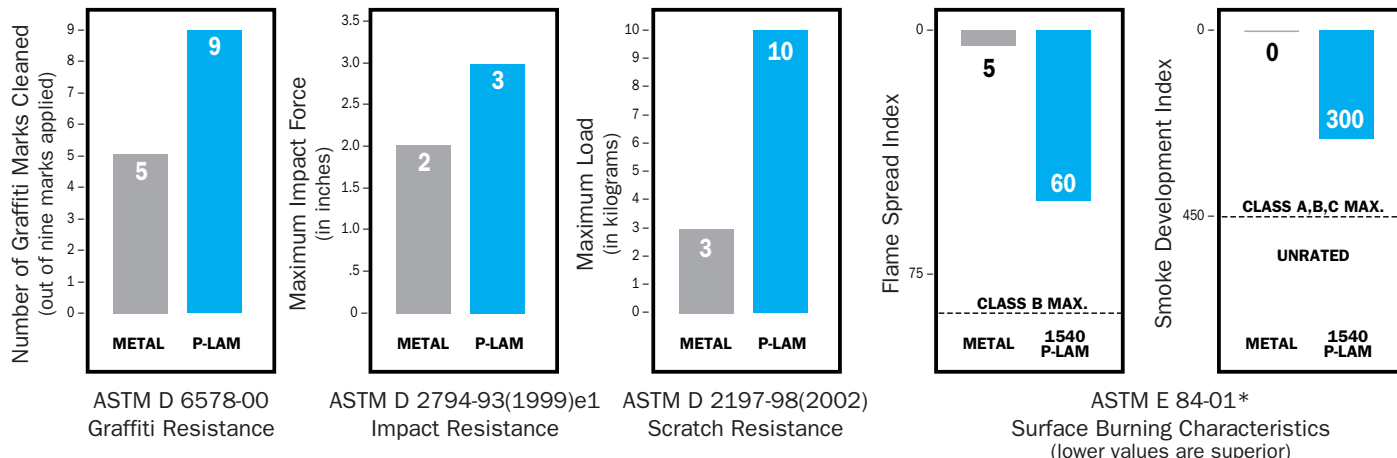

HOW TO ORDER:

1. Pick the color or pattern, see page 19.
2. Select mounting configuration (1540 Series is available in three mounting configurations).
3. Select the stile core/base desired: Standard or Optional Steel Core Stile and Welded Leveling Device.
4. Choose the hardware desired: Standard Zamak or Optional Stainless Steel.
5. Example: Designer White, Overhead-Braced, Optional Steel Core Stile and Welded Leveling Device and Stainless Steel Hardware: 1542.63/.64, D354.

1540 ClassicSeries™ PRODUCT SELECTION:

Mounting Configuration	Standard Hardware	Optional Steel Core Stile, Welded Leveling Device	Optional Stainless Steel Hardware	Optional Steel Core Stile, Welded Leveling Device; Stainless Steel Hardware
Floor-Anchored	1541	1541.63	1541.64	1541.63/.64
Overhead-Braced	1542	1542.63	1542.64	1542.63/.64
Ceiling-Hung	1548	1548.63	1548.64	1548.63/.64

RAPID RESPONSE® PROGRAM

Ships up to 25 compartments within 10 workdays after receipt of approved drawings at no extra charge. Includes 35 standard colors, three mounting configurations, and hardware options.



1040 DesignerSeries™
.050" (1mm) thick plastic laminate edges and surfaces.



1030 TrimLineSeries™
Satin finish stainless steel edge trim routed flush with plastic laminate surfaces.



STANDARD CONCEALED STAINLESS STEEL HARDWARE
Two satin finish adjustable barrel hinges, slide latch with keeper, clothes hook; emergency access.



OPTIONAL FULL-HEIGHT STAINLESS STEEL HARDWARE
Self-closing hinge, brackets, U-channels, door stops, latch and keeper; clothes hook. Add suffix .65.



STANDARD STEEL-CORE STILE AND WELDED LEVELING DEVICE
Steel-core stile welded to steel leveling bar.



THREADED INSERTS, T-NUTS
Factory installed. Provide metal-to-metal contact for securing door hinges and latch track.

HOW TO ORDER 1040 SERIES:

1. Pick the color or pattern, see page 19.
2. Select mounting configuration (1040 Series is available in three mounting configurations: Floor-Anchored, Overhead-Braced, Ceiling-Hung).
3. Choose the hardware desired: Standard Concealed or Optional Full-Height.
4. Example: Grey Glace, Floor-Anchored, Optional Full-Height Hardware: 1041.65, 4142.

Optional Occupancy Indicator Door Latch available, see page 13.

1040 DesignerSeries™ PRODUCT SELECTION:

Mounting Configuration	Standard Hardware	Optional Full-Height Hardware
Floor-Anchored	1041	1041.65
Overhead-Braced	1042	1042.65
Ceiling-Hung	1048	1048.65

HOW TO ORDER 1030 SERIES:

1. Pick the color or pattern, see page 19.
2. Select mounting configuration (1030 Series is available in three mounting configurations: Floor-Anchored, Overhead-Braced, Ceiling-Hung).
3. Choose the hardware desired: Standard Concealed or Optional Full-Height.
4. Example: Tungsten EV, Overhead-Braced, Optional Full-Height Hardware: 1032.65, 4814.

Optional Occupancy Indicator Door Latch available, see page 13.

1030 TrimLineSeries™ PRODUCT SELECTION:

Mounting Configuration	Standard Hardware	Optional Full-Height Hardware
Floor-Anchored	1031	1031.65
Overhead-Braced	1032	1032.65
Ceiling-Hung	1038	1038.65

DESIGNER'S NOTE 1040 SERIES:

Per ASTM E84 tests:
 Flame-spread index – 60
 Smoke-developed index – 195
 Meets Class B ASTM E84 Interior Wall and Ceiling Finish Classification
 See Bobrick Advisory Bulletin TB-73

RAPID RESPONSE® PROGRAM

Ships up to 25 compartments within 10 workdays after receipt of approved drawings at no extra charge. Includes 35 standard colors, three mounting configurations, and hardware options.

DESIGNER'S NOTE 1030 SERIES:

Per ASTM E84 tests:
 Flame-spread index – 60
 Smoke-developed index – 265
 Meets Class B ASTM E84 Interior Wall and Ceiling Finish Classification
 See Bobrick Advisory Bulletin TB-73

PRICE INDEX:

DuraLine Phenolic/Moisture-Resistant	2.8
TrimLine P-Lam Stainless Steel-Edged	2.7
Sierra Solid Color Reinforced Composite	2.4
Designer P-Lam/Steel-Core Stiles	1.8
Classic P-Lam/Budget-Priced	1.0

FRONT VIEWS OF PLASTIC LAMINATE TOILET PARTITION DOOR HARDWARE



EXPOSED HARDWARE
 1540 ClassicSeries™

Photographs not to scale; shoes not shown.



CONCEALED HARDWARE
 1040 DesignerSeries™ (Shown) 1030 TrimLineSeries™

SHOWER DIVIDERS, DRESSING COMPARTMENTS, URINAL SCREENS

For design-integration, coordinate urinal, entrance screens, shower dividers and dressing compartments with toilet partitions. Select Solid Color Reinforced Composite (SCRC) 1090 SierraSeries™ or Solid Phenolic Core 1080/1180 DuraLineSeries® shower dividers and dressing compartments for wet-areas. Overhead-braced configuration can be furnished with shower curtains, curtain track and hooks concealed in headrail. Optional benches with stainless steel support brackets available.



OVERHEAD-BRACED SHOWER DIVIDERS

Shower curtain track and hooks in headrail. Optional benches available.

2006 INTERNATIONAL PLUMBING CODE (IPC) REQUIRES PRIVACY AT URINALS

Urinals shall occupy a separate area with walls, partitions or screens to provide privacy. The sight barriers shall begin not more than 12" (305mm) from and extend not less than 60" (1525mm) above the floor. Walls, partitions or screens shall extend from the wall surface at each side of the urinal a minimum of 18" (455mm) or not less than 6" (150mm) beyond the front lip of the urinal, whichever is greater. Urinal partitions are not required in single-occupant toilet rooms with lockable doors. Toilet rooms in daycare and childcare facilities containing two or more urinals shall be permitted to have one urinal without partitions.



WALL-HUNG SCREENS

FLOOR-ANCHORED SCREENS

POST-TO-CEILING SCREENS

SHOWER DIVIDERS, DRESSING COMPARTMENTS, AND URINAL SCREENS PRODUCT SELECTION:

Series	Shower Dividers Overhead-Braced	Dressing Compartments Overhead-Braced	Urinal Screen Configurations			
			Floor-Anchored	Post-to Ceiling	Wall-Hung	Ceiling-Hung
ClassicSeries™	NR	1542	1541	N/A	1545	1548
DesignerSeries™	NR	1042	1041	1043	1045	1048
TrimLineSeries™	NR	1032	1031	1033	1035	1038
DuraLineSeries®	1082/1182	1082/1182	1081/1181	1033/1183	1085/1185	1038/1188
SierraSeries™	1092	1092	N/A	1093	1095	N/A

NR: Not recommended for wet areas. N/A: Not available.

HOW TO ORDER:


1. Pick the color or pattern, see page 19.
2. Select the product (Shower Divider, Dressing Compartment, Urinal Screen).
3. Choose the Series (Classic, Designer, TrimLine, DuraLine, Sierra).
4. Select the mounting configuration.
5. Example: Brittany Blue, Urinal Screen, Classic Series, Wall-Hung: 1545, D321.

PRICE INDEX:

DuraLine Phenolic/Moisture-Resistant	2.8
TrimLine P-Lam Stainless Steel-Edged	2.7
Sierra Solid Color Reinforced Composite	2.4
Designer P-Lam/Steel-Core Stiles	1.8
Classic P-Lam/Budget-Priced	1.0

STANDARD PLASTIC LAMINATE COLORS AND PATTERNS:

All Wilsonart® color numbers

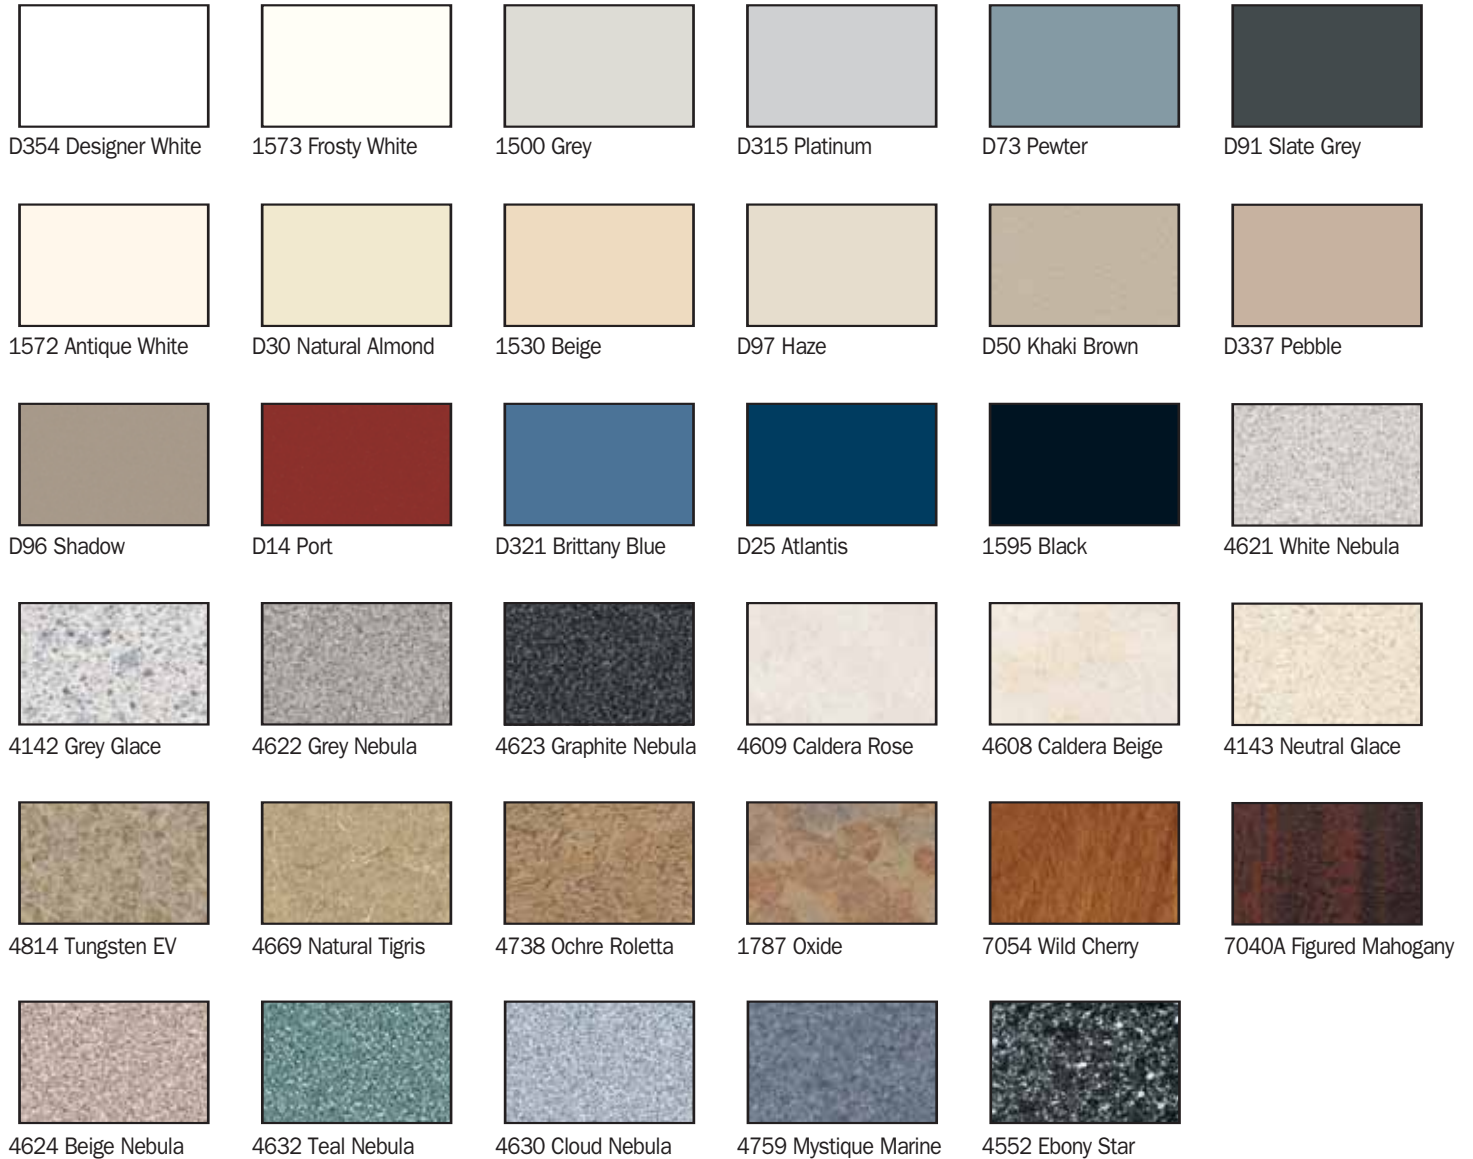

IMPORTANT NOTE: Woodgrain partitions have vertical grain direction only. Woodgrain panels wider than 60" (1525mm) will be spliced, joining the two pieces onto the particle board core for an additional charge. Plastic Laminate Colors above are printed reproductions and are for descriptive purposes only. Refer to manufacturer's samples for absolute color fidelity. Color Guide and samples are available from Bobrick on request. Additional colors are available and may be subject to extra charges and longer lead times.

Wilsonart is a registered trademark of Wilsonart International.

RAPID⚡RESPONSE® 2-WEEK TOILET PARTITION ORDER FULFILLMENT PROGRAM

MATERIALS/SERIES/ALL HARDWARE OPTIONS:
Sierra, DuraLine, Classic, Designer.

ALL STANDARD COLORS:
35 Plastic Laminate, 18 Solid Phenolic, 4 Solid Color Reinforced Composite (SCRC).

ALL MOUNTING CONFIGURATIONS:
Ceiling-Hung, Floor-Anchored, Overhead-Braced and Floor-to-Ceiling Anchored. SierraSeries™ Overhead-Braced only.

NO EXTRA CHARGE:
For Rapid⚡Response® 2-week order fulfillment.

RAPID⚡RESPONSE® PROGRAM

Series	Max. # of Cmpts.	Colors	Mtg.	Order Ready For Shipment
1540	25	35	All	10 Workdays After Receipt of Approved Drawings
1040	25	35	All	
1080	25	18	All	
1090	25	4	*	

NOTES:
1. *Overhead-Braced only.
2. Excludes 1180 Series.



NEAR TO YOU

Bobrick's North American network of manufacturing, customer service and distribution facilities provides responsive customer support from five strategic locations.

COMPANY DIRECTORY:

Los Angeles: 11611 Hart Street
North Hollywood, California 91605-5882
Washroom Accessories: (818) 982-9600, FAX: (818) 503-1102
e-mail: customerservicela@bobrick.com
Toilet Partitions: (818) 982-9070; FAX: (818) 503-9287
e-mail: lacspartitions@bobrick.com

Jackson, TN: 100 Bobrick Drive
Jackson, TN 38301-5625
Washroom Accessories: (731) 424-7000, FAX: (731) 424-7800
e-mail: customerservicetn@bobrick.com
Toilet Partitions: (731) 424-7000, FAX: (731) 265-0578

New York: 200 Commerce Drive
Clifton Park, NY 12065-1350
(518) 877-7444; FAX: (518) 877-5029
e-mail: customerserviceny@bobrick.com

Oklahoma: One Gamco Place
Durant, OK 74701-1910
(731) 424-7000

Canada: Bobrick Washroom Equipment Company
45 Rolark Drive, Scarborough, Ontario M1R 3B1
(416) 298-1611; FAX: (416) 298-6351
e-mail: customerserviceto@bobrick.com

International Sales: 11611 Hart Street
North Hollywood, California 91605-5882
(818) 764-1000; FAX: (818) 503-9941
e-mail: international@bobrick.com

Australia: Bobrick Washroom Equipment Pty. Ltd.
+1 (818) 764-1000; FAX: +1 (818) 503-9941
e-mail: international@bobrick.com

Germany: Bobrick Washroom Equipment
+1 (818) 764-1000; FAX: +1 (818) 503-9941
e-mail: info@bobrick.de

United Kingdom: Bobrick Washroom Equipment Ltd.
+44 (0)20 8366 1771; FAX: +44 (0)20 8363 5794
e-mail: uksales@bobrick.com

Bobrick products are protected under one or more of the following Patent Numbers. **Canada:** 2196729; **United States:** 7032351, 6443411, 5660011. Other patents pending.

See Bobrick's Washroom Accessories Catalog to find products that meet the occupancy needs of Prestige, Standard Use and High Traffic building types.

Illustrations and descriptions herein are applicable to production as of the date of this catalog. The manufacturer reserves the right and does from time to time make changes and improvements in designs and dimensions. Catalog No. TP-0807, 50M. March 1, 2008. © 2008 Bobrick Washroom Equipment, Inc. Printed in U.S.A.



ORDER YOUR TEST KIT TODAY

Compare Solid Color Reinforced Composite (SCRC) with solid plastic. Telephone (800) 553-1600 or visit www.bobrick.com for a complimentary test kit.

BOBRICK PRODUCT WARRANTIES AND LIMITATIONS:

Product Warranties

The following Bobrick toilet partition panels, doors and stiles are warranted against breakage, corrosion, delamination and defects in workmanship from the date of purchase for the periods set forth below (this limited warranty is conditioned on the toilet partitions being properly installed, used and serviced):

Toilet Partitions	Limited Warranty
SierraSeries™ 1090	10 years
DuraLineSeries® 1080/1180	15 years
Toilet Partition Series not otherwise listed (i.e., TrimLine™, Designer™, ClassicSeries™)	1 year

Hardware for all series of Bobrick toilet partitions is warranted to be free from defects in workmanship and material under normal usage service for one year from the date of purchase. (Rust and discoloration to stainless steel parts resulting from exposure to harsh environmental and/or chemical conditions are not considered to be defects in workmanship or material and there is no express or implied warranty provided for such condition. Refer to Bobrick Advisory Bulletin TB-21, Effective Ways to Clean Stainless Steel.)

Limitations on Warranties

In all instances, the purchaser's exclusive remedy against Bobrick is for the repair or replacement, at Bobrick's option, of warranted defective products or parts. Bobrick will also bear the cost of the purchaser's return of defective products or parts to Bobrick. Bobrick's warranties set forth above do not cover damage resulting from vandalism. No other remedy (including, but not limited to, damages for field labor charges, lost profits, lost sales, injury to persons or property or any other incidental or consequential losses) is available.



BUILDING VALUE SINCE 1906

www.bobrick.com